


FIRE RATED DOOR LITE WINDOWS FOR WOOD OR HOLLOW METAL FIRE RATED DOORS

IT IS THE RESPONSIBILITY OF THE CUSTOMER TO VERIFY AND CONFIRM FIRE RATING REQUIREMENTS PRIOR TO ORDERING

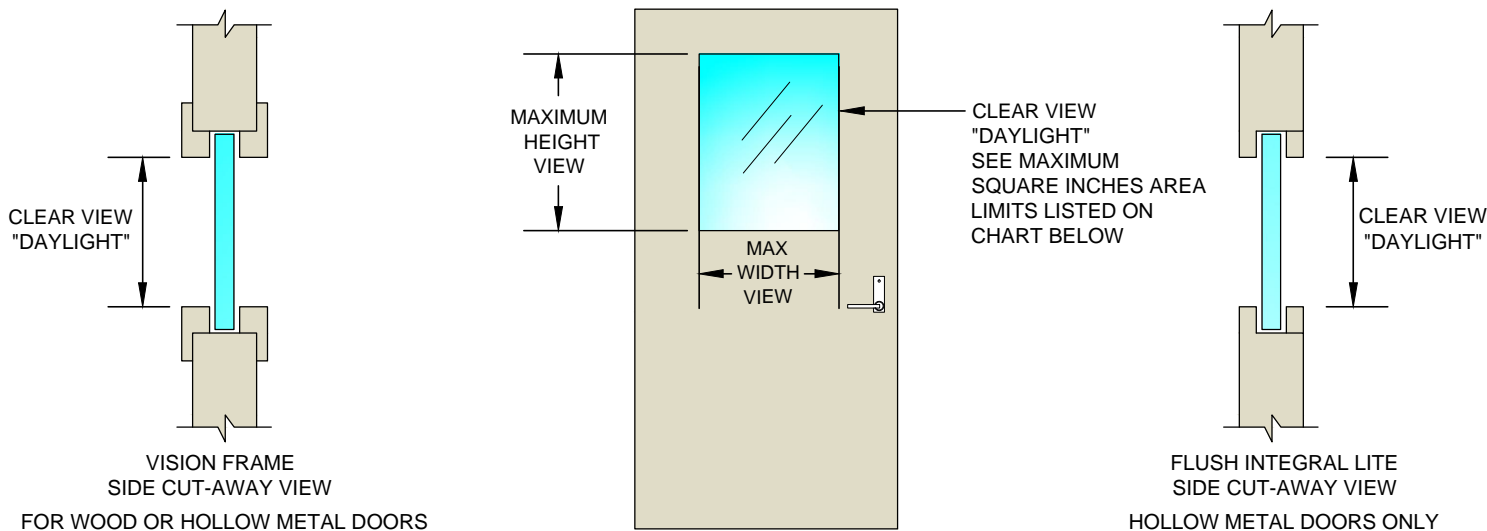

MAXIMUM CLEAR VIEW "DAYLIGHT" GLASS OPENING SIZES PERMITTED FOR FIRE RATED DOORS

1/4" WIRELITE - NT GLASS					1/4" WIRELITE-NT GLASS with PEMKO FG3000 FIRETAPE				3/16" FIRELITE-NT (Film) or 5/16" FIRELITE+PLUS (Lami)			
RATING (MINUTES)	MAX WIDTH	MAX HEIGHT	MAX SQ. INCH PER LITE	MAX SQ. INCH PER LEAF	MAX WIDTH	MAX HEIGHT	MAX SQ. INCH PER LITE	MAX SQ. INCH PER LEAF	MAX WIDTH	MAX HEIGHT	MAX SQ. INCH PER LITE	MAX SQ. INCH PER LEAF
20	34-1/2	92	3,289	2400	34	84	2856	2856	36	89	3204	3204
45	54	54	1296	2400	34	84	2856	2856	36	89	3204	3204
60	10	33	100	100	12	80	960	1716	36	89	3204	3204
90	10	33	100	100	12	46	552	1716	36	56-1/2	2034	2034
180	-	-	-	-	-	-	-	-	12	33	100	100*
* CUSTOMER MUST ALSO VERIFY DOOR FIRE TESTING SIZE LIMITS *												
TEMP RISE *	60 *	-	-	-	-	-	-	-	12	33	100	100*
	90 *	-	-	-	-	-	-	-	12	33	100	100*
1/4" WIRELITE -NT GLASS WIREGLASS WITH SAFETY FILM					1/4" WIRELITE-NT GLASS W/ PEMKO FG 3000 FIRETAPE				3/16" FIRELITE-NT OR 5/16" FIRELITE + PLUS			

- | | | |
|---|--|---|
| <p>* TEMPERATURE RISE
ALL FIRE GLASS LISTED
IS IMPACT RESISTANT</p> | <ul style="list-style-type: none"> WIRELITE-NT IS SAFETY FILMED FIRELITE-NT IS SAFETY FILMED FIRELITE + PLUS IS LAMINATED VISION FRAMES ARE STANDARD FLUSH INTEGRAL VISION LITES OPTIONAL | <ul style="list-style-type: none"> WIRELITE-NT, FIRELITE-NT AND
FIRELITE+PLUS ARE ALL
IMPACT RESISTANT AND MEET
ANSI Z97.1 AND CPSC REQUIREMENTS FIRE RATED INSULATED GLASS UNITS |
|---|--|---|

Terms of Use: Certain designs and concepts are the exclusive proprietary property and work product of Liberty Shielding provided in good faith as a courtesy for the architectural design of projects specifying, incorporating and utilizing genuine Liberty Shielding products and assemblies. Liberty Shielding designs are not to be copied, altered, plagiarized or utilized in any competitive or detrimental manner against Liberty Shielding as protected by law and/or copyrights. "All Rights Reserved" * WireLite is a registered trademarks of TGP.

 LIBERTY SHIELDING	JOB NAME: _____
	LOCATION: _____
	ROOM NUMBER: _____
	SHEET ____ OF ____:
FIRE RATED DOOR LITES	

LIBERTY SHIELDING		FIRE RATED DOOR LITES LS-FRDL
Phone: 1(423) 449-9729		
Email: sales@libertyshielding.com		
Website: www.libertyshielding.com		
	LIBERTY SHIELDING	